



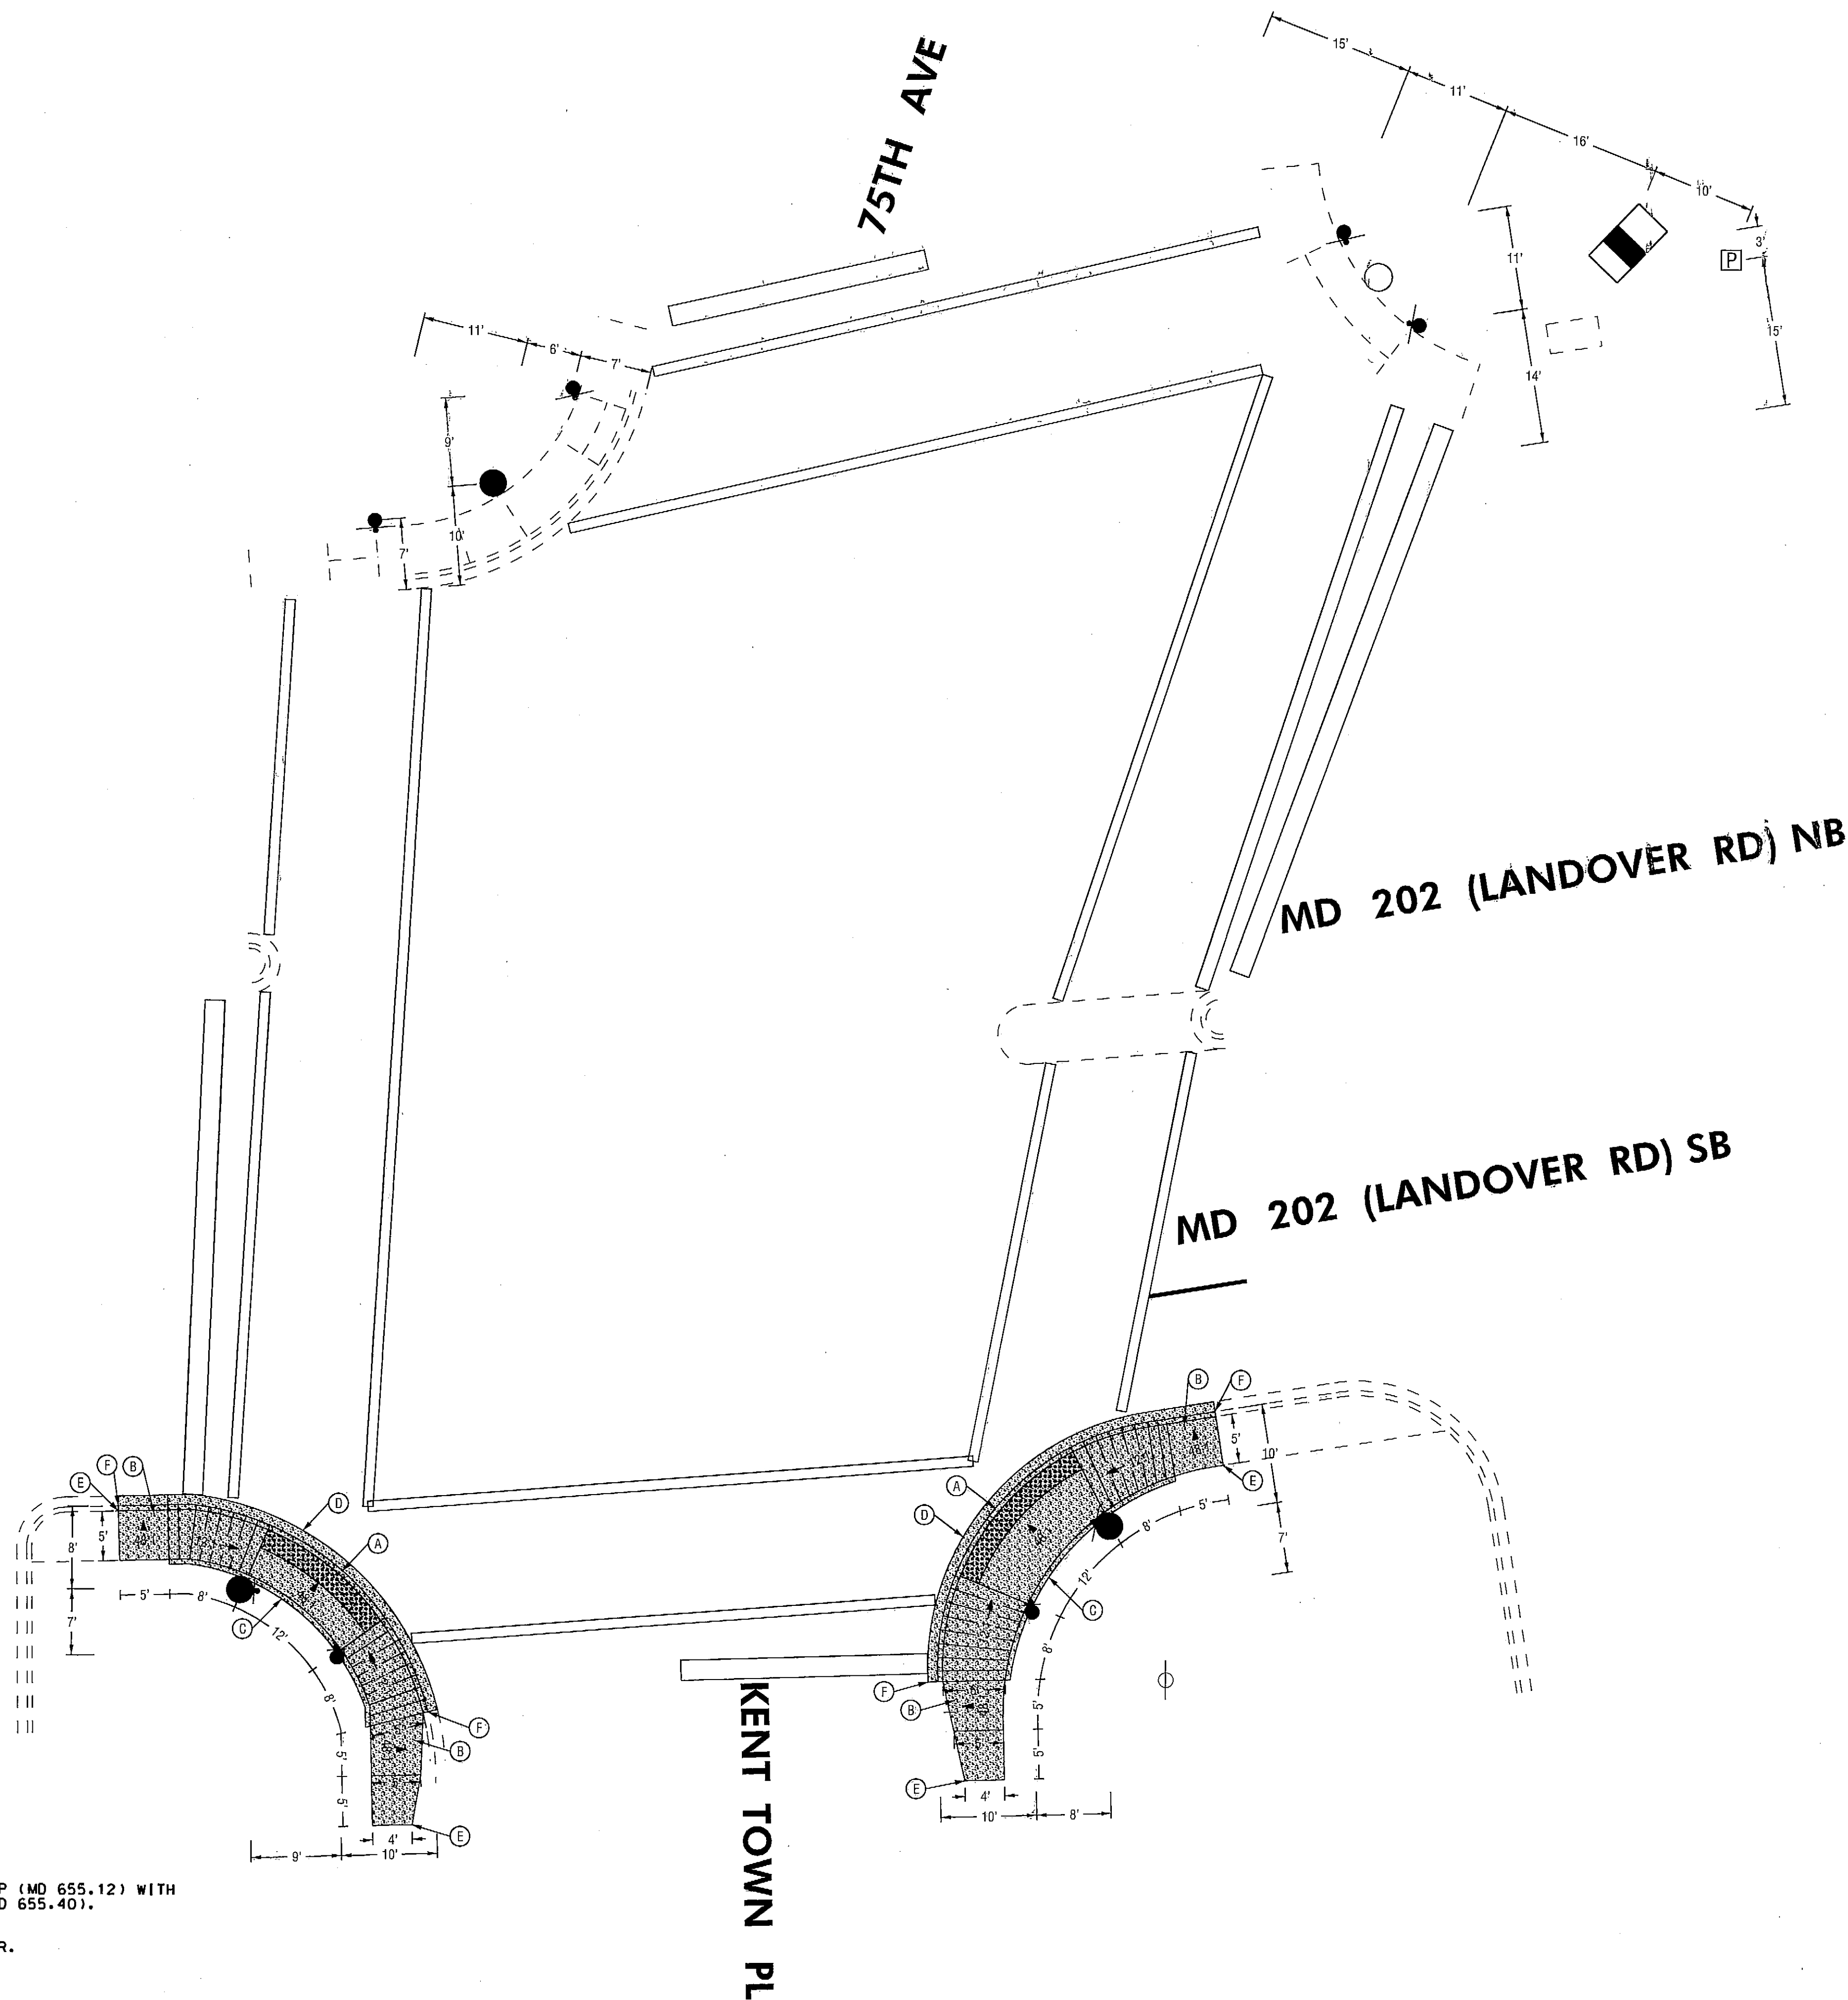

MD 202 IS ASSUMED TO RUN
IN A NORTH-SOUTH DIRECTION

SIGNAL HEAD / SIGN LOCATIONS

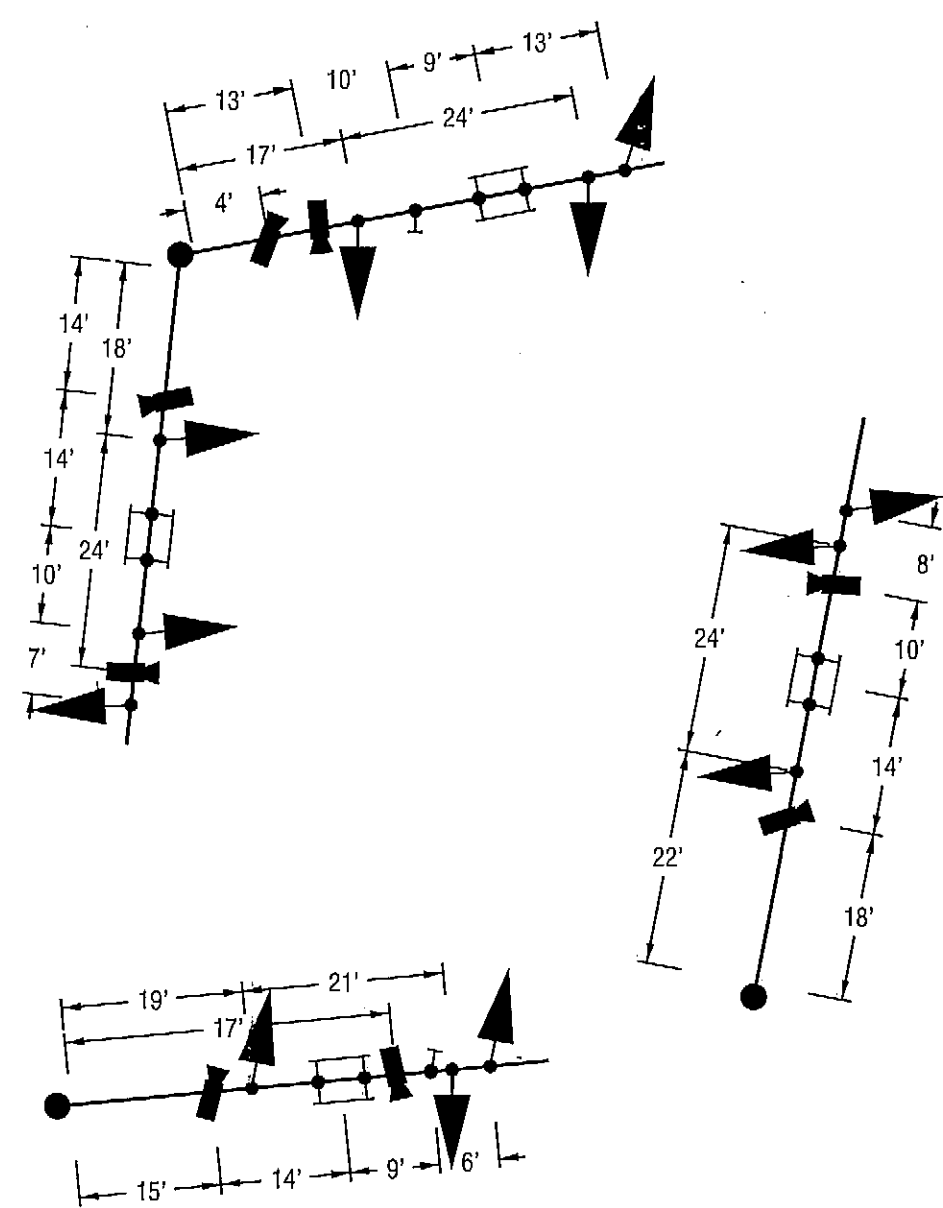

GENERAL NOTES

1. VIDEO CAMERA LOCATION / ALIGNING SHALL BE COORDINATED WITH THE SHA ENGINEER.
2. ALL PAVEMENT MARKINGS SHALL BE INSTALLED IN ACCORDANCE WITH ADMINISTRATION STANDARDS.
3. THE CONTRACTOR SHALL BE RESPONSIBLE FOR TERMINATING ALL SIGNAL CABLE TO THE APPROPRIATE TERMINALS AND PROPERLY LABELING EACH CABLE. ALL INTERNAL CABINET WIRING SHALL BE PERFORMED BY SHA FORCES.
4. ALL UNDERGROUND AND OVERHEAD UTILITIES SHOWN ON THESE PLANS ARE SCHEMATIC ONLY AND MAY NOT BE COMPLETE. THE CONTRACTOR SHALL BE RESPONSIBLE FOR NOTIFYING MISS UTILITY PRIOR TO CONSTRUCTION SO THAT ALL UTILITIES MAY BE LOCATED IN THE FIELD. IF THE CONTRACTOR PERCEIVES THAT A CONFLICT BETWEEN THE UTILITIES AND THE TRAFFIC SIGNAL WILL OCCUR, THE CONTRACTOR SHALL NOTIFY THE PROJECT ENGINEER IMMEDIATELY SO THAT THE CONFLICT MAY BE RESOLVED.
5. ALL TRAFFIC SIGNAL FOUNDATIONS SHALL BE INSTALLED AT THE FINAL SIDEWALK OR CURB GRADE FOR CLOSED SECTIONS. HIGHEST ROADWAY PROFILE GRADE FOR OPEN SECTIONS. TO MEET CLEARANCES AS SPECIFIED IN THE APPROPRIATE 800 SERIES STANDARD PLATES. THE CONTRACTOR SHALL VERIFY ULTIMATE GRADES PRIOR TO THE INSTALLATION OF ALL SIGNAL EQUIPMENT.
6. THE CONTRACTOR SHALL VERIFY ALL PROPOSED POLE LOCATIONS PRIOR TO INSTALLATION.
7. ALL MATERIALS TO BE REMOVED BY THE CONTRACTOR SHALL BECOME THE PROPERTY OF THE SIGNAL CONTRACTOR UPON COMPLETION OF THE SIGNAL MODIFICATIONS.
8. ALL UNUSED SIGNAL CABLES SHALL BE REMOVED AND DISPOSED.
9. THE CONTRACTOR SHALL MAINTAIN THE CONTINUOUS OPERATION OF ALL INTERCONNECT, VEHICULAR, PEDESTRIAN DETECTORS, AND LIGHTING DEVICES. IF ANY DEVICE IS DAMAGED BY THE CONTRACTOR, IT SHALL BE REPAIRED WITHIN 72 HOURS BY THE CONTRACTOR AT NO COST TO THE ADMINISTRATION AFTER NOTIFICATION BY THE ENGINEER.
10. THE CONTRACTOR SHALL REPLACE ALL CONCRETE SIDEWALK AND CURB IN KIND DUE TO DAMAGE FROM THE INSTALLATION OF CONDUIT, POLE FOUNDATIONS AND/OR HANDHOLES.
11. ALL NEW BRICKS SHALL MATCH THE STYLE AND COLOR OF EXISTING BRICKS.

APS NOTES:

1. PUSHBUTTONS ARE TO BE LOCATED SO THAT THEY CAN BE ACTIVATED BY A PERSON IN A WHEELCHAIR REACHING LESS THAN 18" FROM A 60"x60" LEVEL LANDING AREA WITH A CROSS SLOPE LESS THAN OR EQUAL TO 2%.
2. THE 10' MINIMUM SEPARATION BETWEEN PUSHBUTTONS IS TO BE MEASURED FROM FACE OF PUSHBUTTON TO FACE OF PUSHBUTTON, NOT CENTER OF POLE TO CENTER OF POLE.
3. PUSHBUTTON ARROWS ARE TO BE PARALLEL TO THE CROSSING FOR WHICH THEY ARE INTENDED.
4. LOCATION OF ACCESSIBLE PEDESTRIAN SIGNAL PUSHBUTTONS MUST MEET LOCATION REQUIREMENTS OF THE LATEST MD-MUTC CHAPTER 4 "PEDESTRIAN CONTROL FEATURES", SEC. 4E.08 AND THE LATEST NCHRP PUBLICATION, "ACCESSIBLE PEDESTRIAN SIGNALS: GUIDE TO BEST PRACTICE". NOTE: SHOULD FIELD CONDITIONS OBSTRUCT PROPER EQUIPMENT LOCATIONS, THE CONTRACTOR SHALL STOP ALL WORK AND NOTIFY THE SHA ENGINEER FOR REVIEW. AN ALTERNATE DESIGN WAIVER MAY BE NECESSARY AND OBTAINED FOR APPROVAL BY THE DIRECTOR, OFFICE OF TRAFFIC AND SAFETY.

GEOMETRIC LEGEND

== == == == EXISTING
— — — — PROPOSED

PROPOSED
SIDEWALK

NOTE:
SIDEWALK JOINTS SHOWN
ARE APPROXIMATE.

CONSTRUCTION DETAILS

- A. INSTALL PARALLEL SIDEWALK RAMP (MD 655.12) WITH DETECTABLE WARNING SURFACE (MD 655.40).
- B. INSTALL 5 IN. SIDEWALK.
- C. INSTALL 8 IN. BACKER CURB.
- D. INSTALL TYPE A CURB AND GUTTER.
- E. MATCH EXISTING SIDEWALK.
- F. MATCH EXISTING CURB HEIGHT.

SHA

STATE OF MARYLAND
DEPARTMENT OF TRANSPORTATION
STATE HIGHWAY ADMINISTRATION
OFFICE OF TRAFFIC & SAFETY
TRAFFIC ENGINEERING DESIGN DIVISION

MD 202 (LANDOVER RD) AT KENT TOWN PL/75TH AVE

SIGNAL RECONSTRUCTION
LANDOVER, MD

DETAIL SHEET

SCALE: 1" = 10' DATE: MAY 1, 2013 CONTRACT NO.: XY1515185

DESIGNED BY: JEK COUNTY: PRINCE GEORGE'S
DRAWN BY: JEK LOGMILE: 16020211.72
CHECKED BY: KMP TMS NO.: L803
F.A.P. NO.: TOD NO.:

TS NO. 639C-DE DRAWING SG-02 OF 03 SHEET NO. 02 OF 03

PLOTTED: 5/24/2013
FILE: SFILES